



BOCK & PARTNERS ARCHITECTURE



998 LAKE DESTINY ROAD, ALTAMONTE SPRINGS, FL 32714

KEYNOTES

- 08910 WINDOW WALL SYSTEM
- 08910.A1 window wall

GENERAL NOTES

- 3.000 STRUCTURAL concrete floor slab on metal deck
- 3.103 concrete floor slab on metal deck
- 3.351 tilt up concrete wall panel
- 4.000 FLUMBING water supply piping
- 4.011 primary rainwater riser
- 4.058 secondary rainwater riser
- 5.000 FIRE PROTECTION fire riser
- 5.103

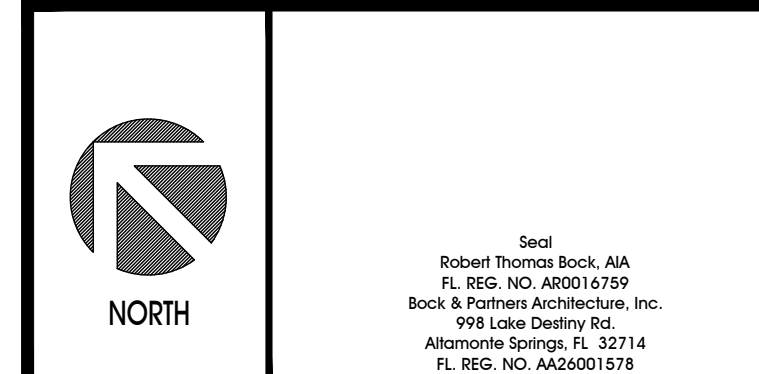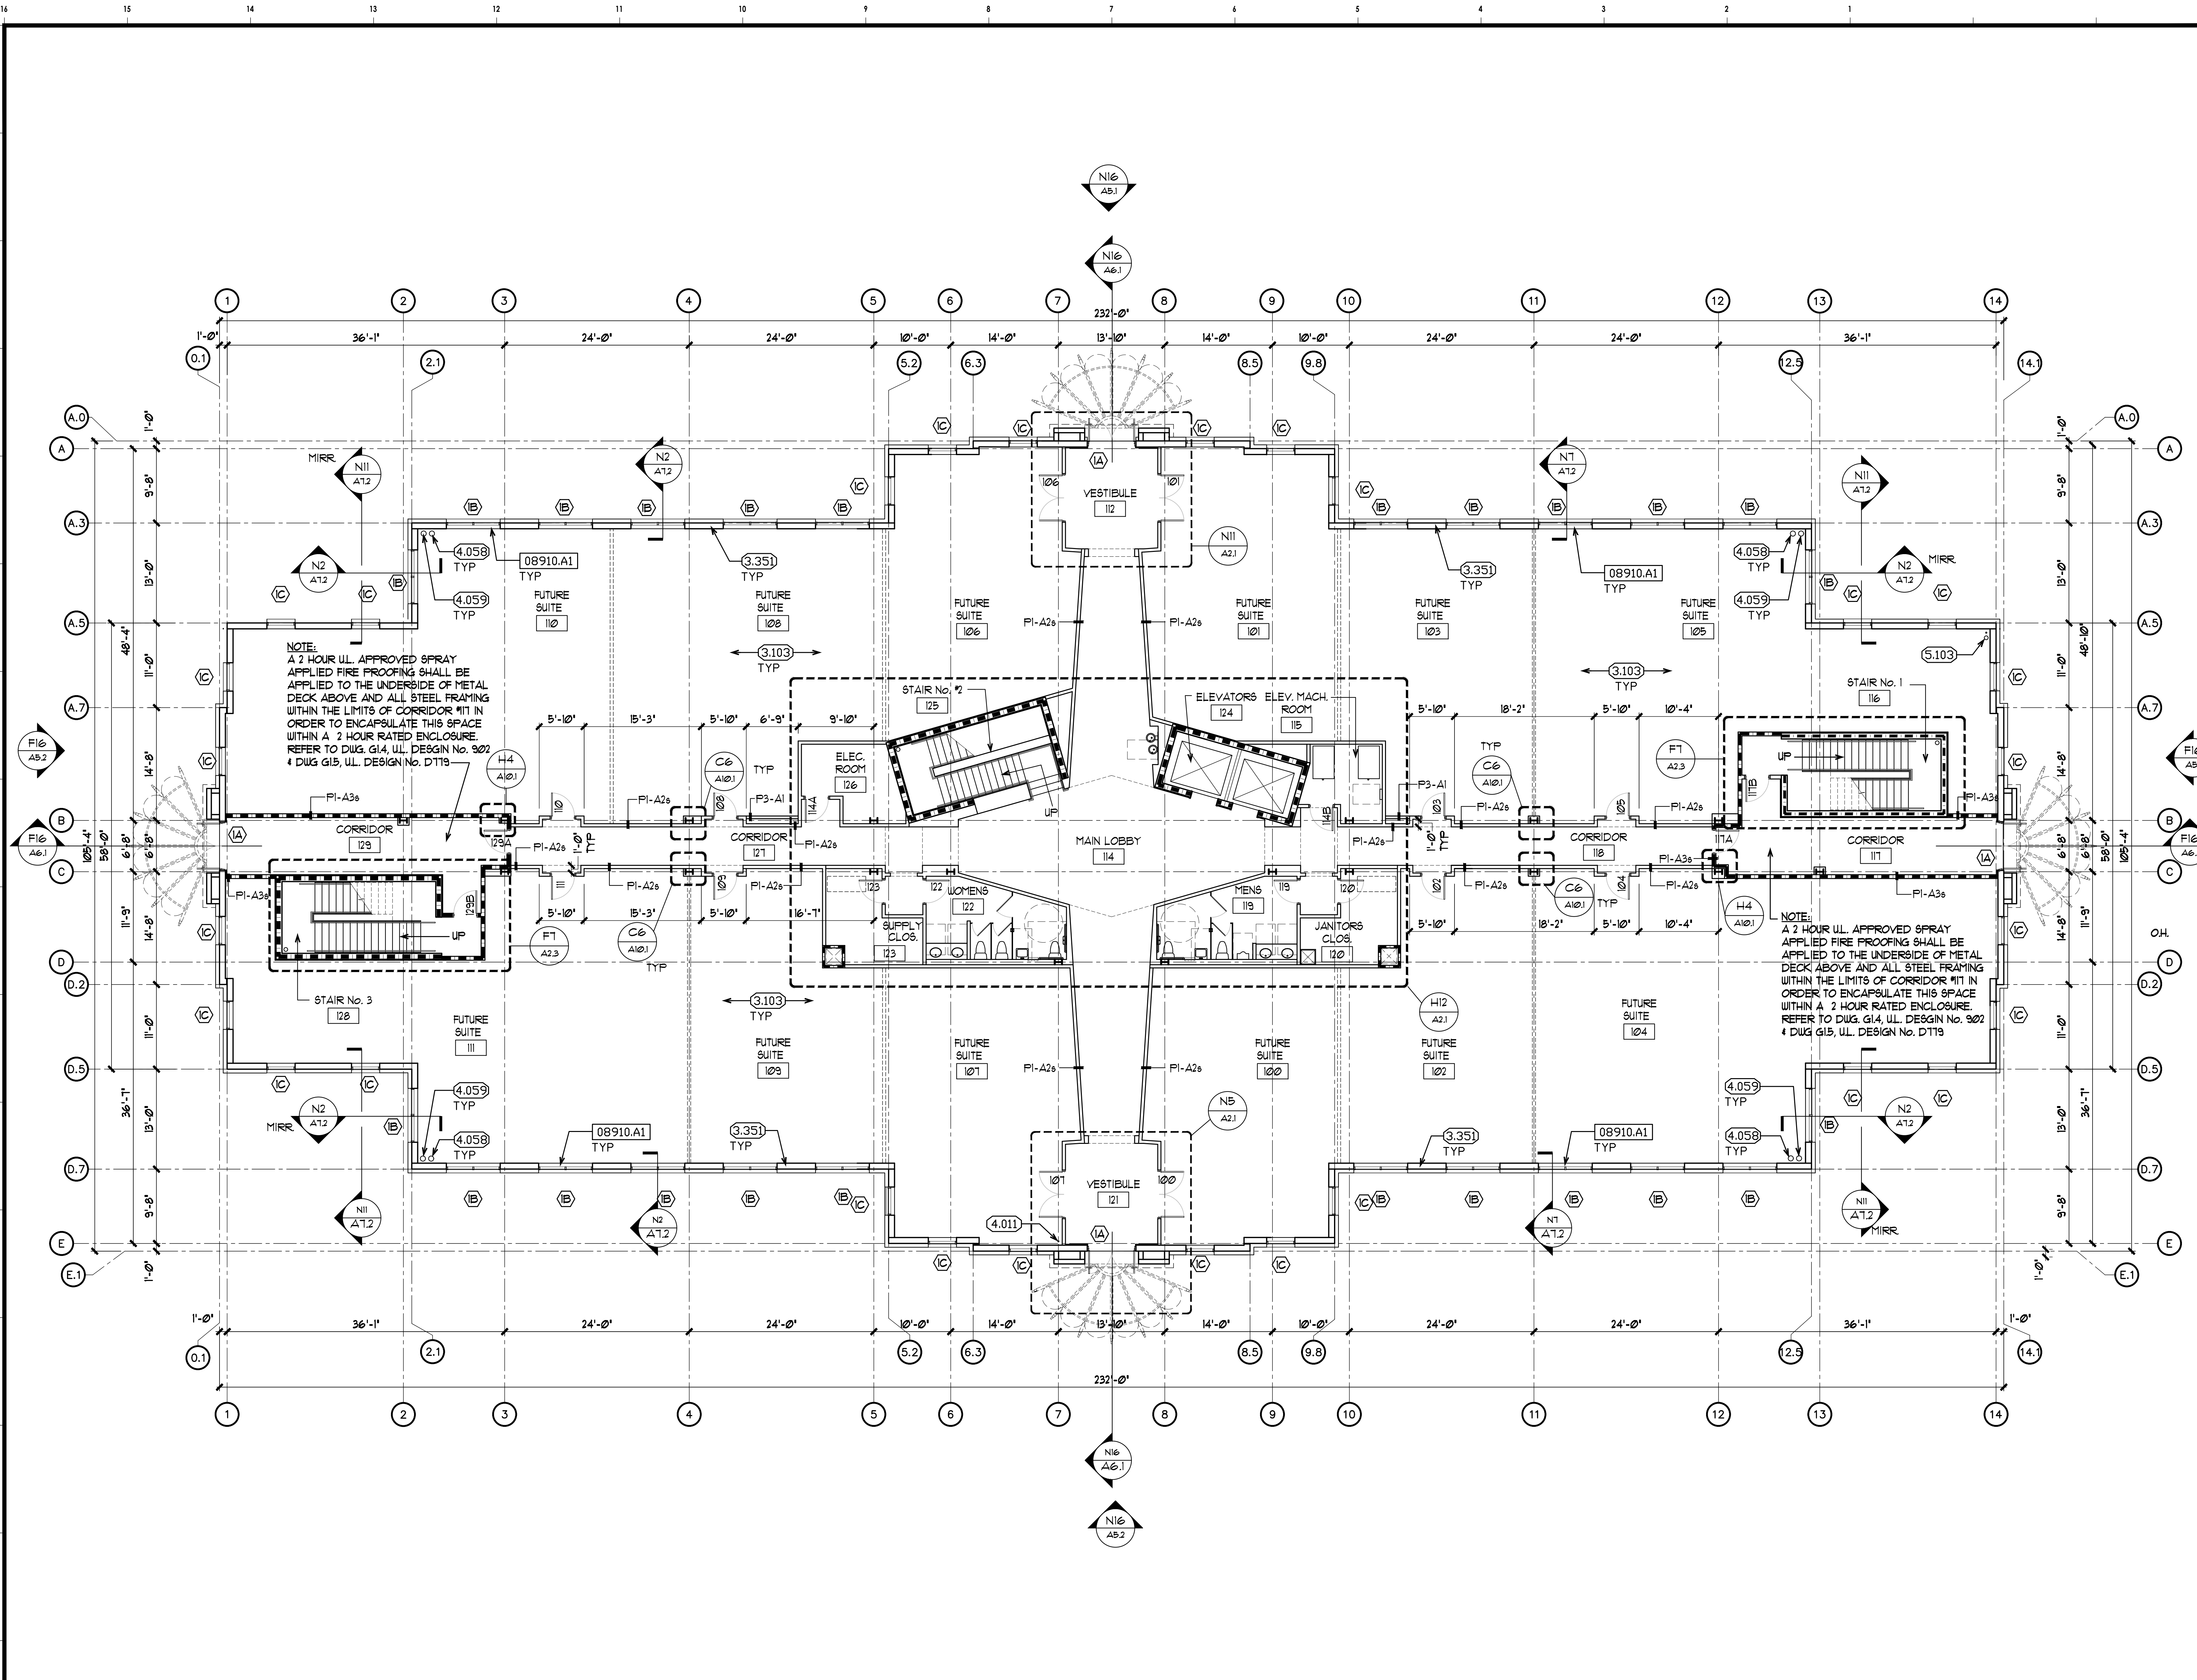

Drawing Phase	Date	
CONSTRUCTION DOCUMENTS	00.00.00	
No.	Addendum / Revision	Date
Project Number:	0000	

Project Name

Drawing Name

N16 FIRST FLOOR PLAN

1/8" = 1'-0"